



Design

MATERIALS




Precedent Images

The materials chosen are designed to create a uniform but unique aesthetic across the site with contrasting cladding colours to distinguish unit entrances and differentiate between the main body of the buildings and the service delivery points. Accent colours may be chosen to match the site branding strategy.


PROPOSED ELEVATIONS




NORTH EAST ELEVATION

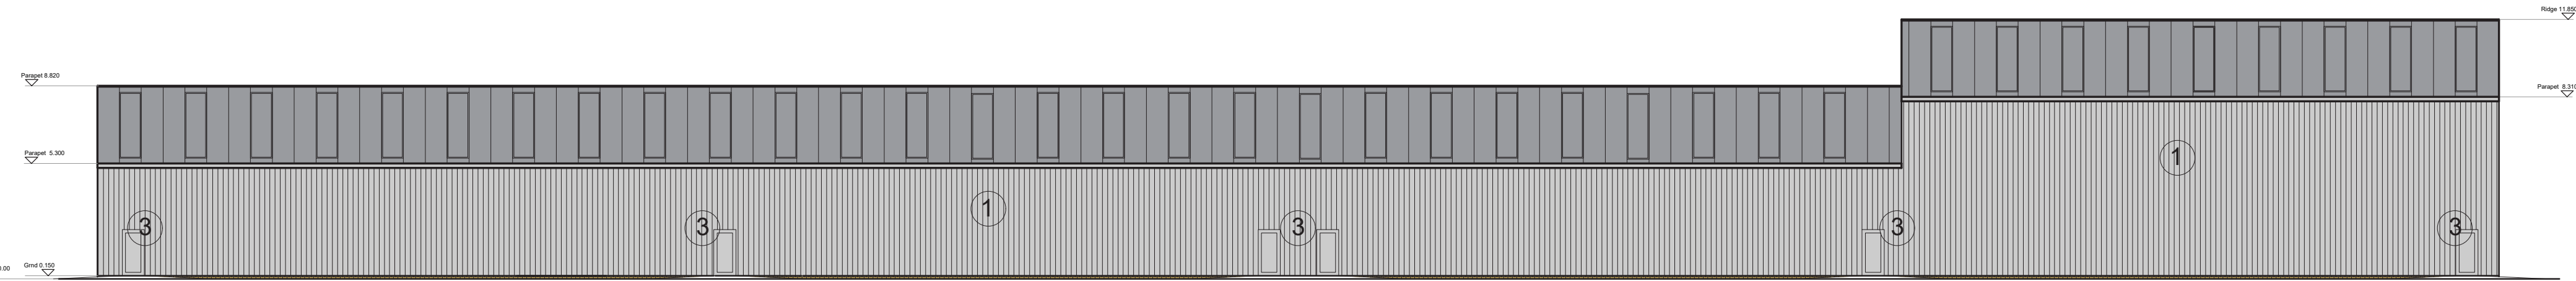

SOUTH WEST ELEVATION

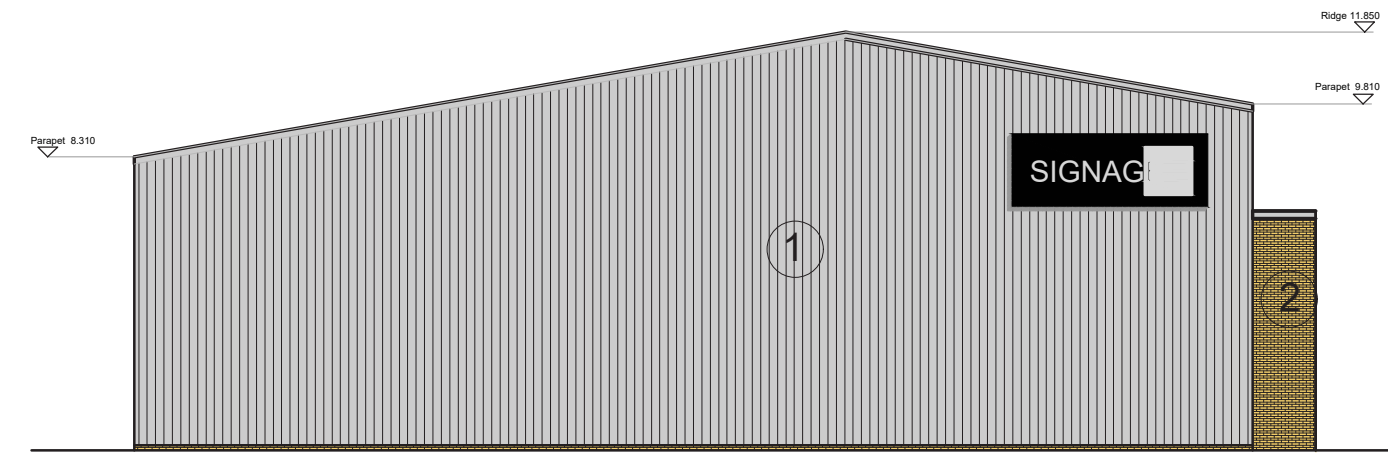

SOUTH EAST ELEVATION

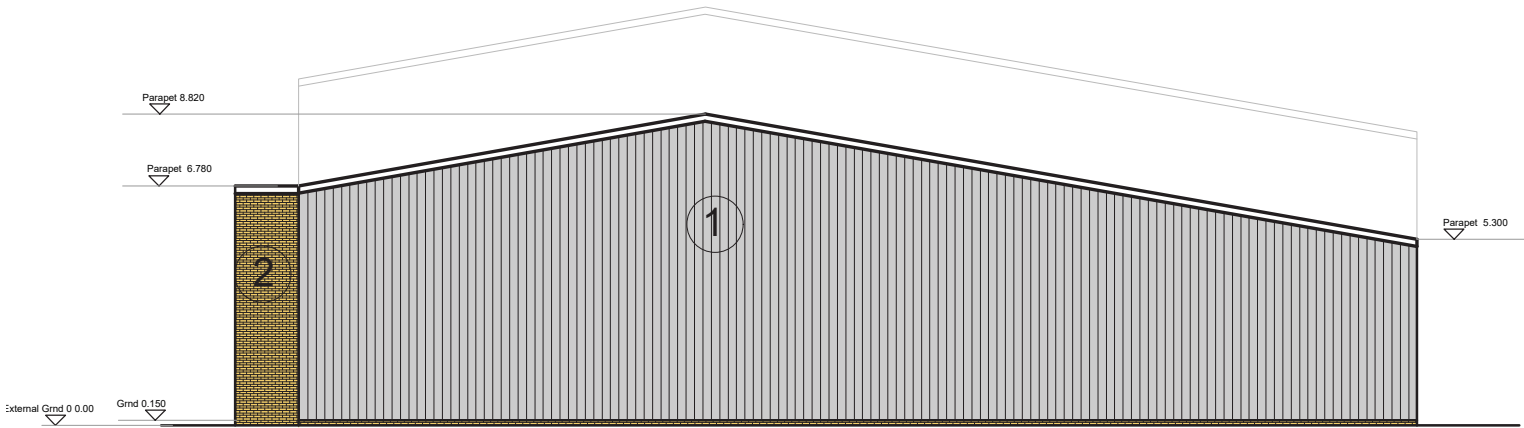

NORTH WEST ELEVATION

- Key
- ① Main Cladding Panel: Vertical Composite Cladding Panel. Colour: Light grey tbc
 - ② Existing Facing Brickwork retained
 - ③ New Doors within Main Cladding Panels: Powder Coated Aluminium. Colour: To match main cladding panel.
 - ④ Existing Windows and Doors retained
 - ⑤ New Steel Roller Shutter Doors. Colour: Dark Grey tbc



WREXHAM