






Elevations- Unit 2

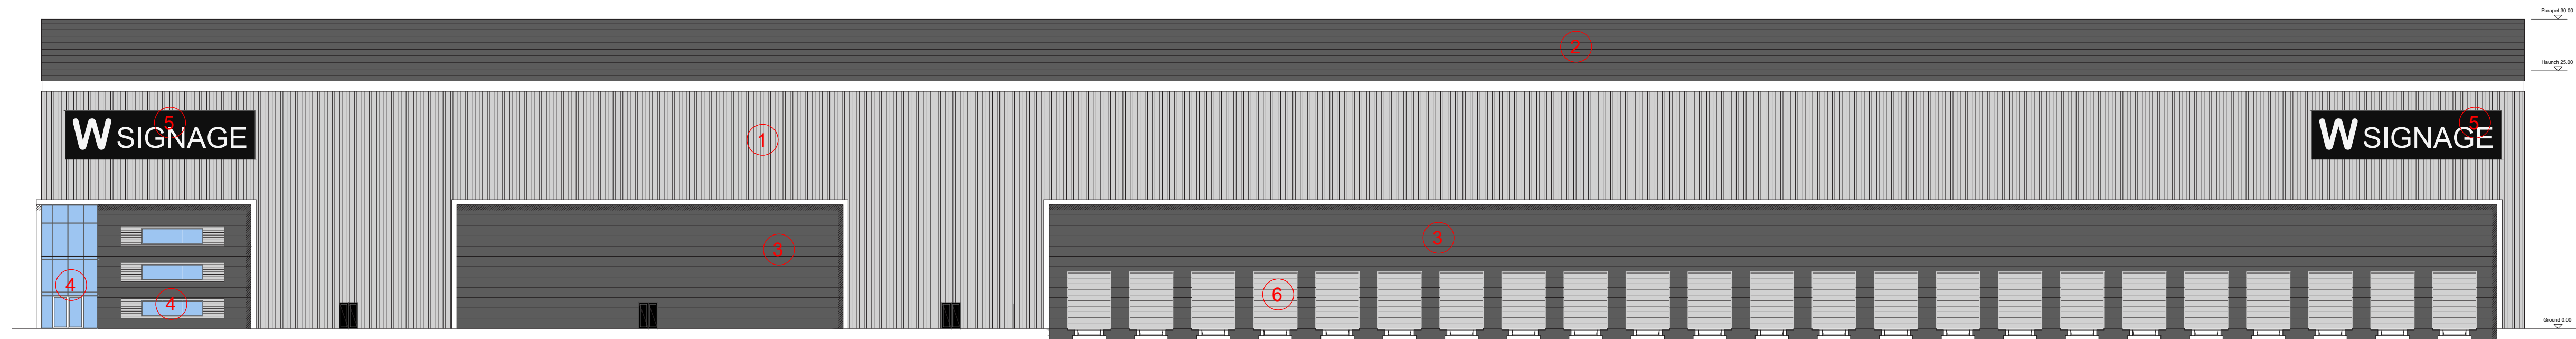


PROPOSED FRONT ELEVATION

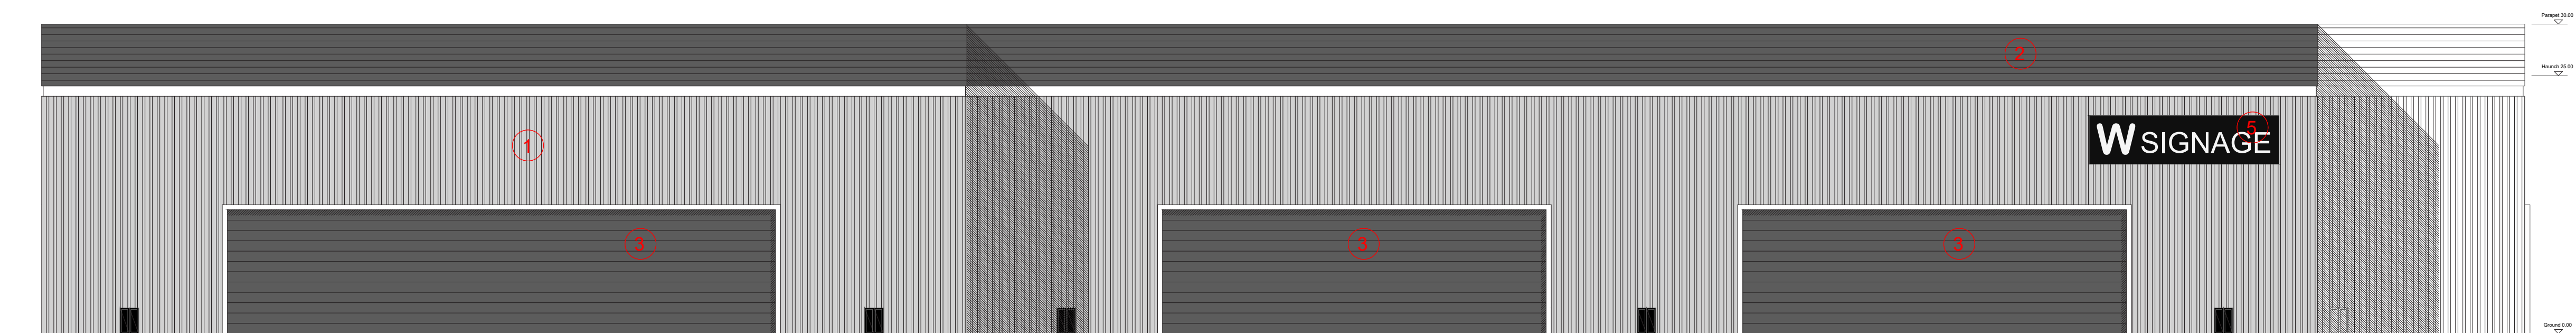

PROPOSED REAR ELEVATION

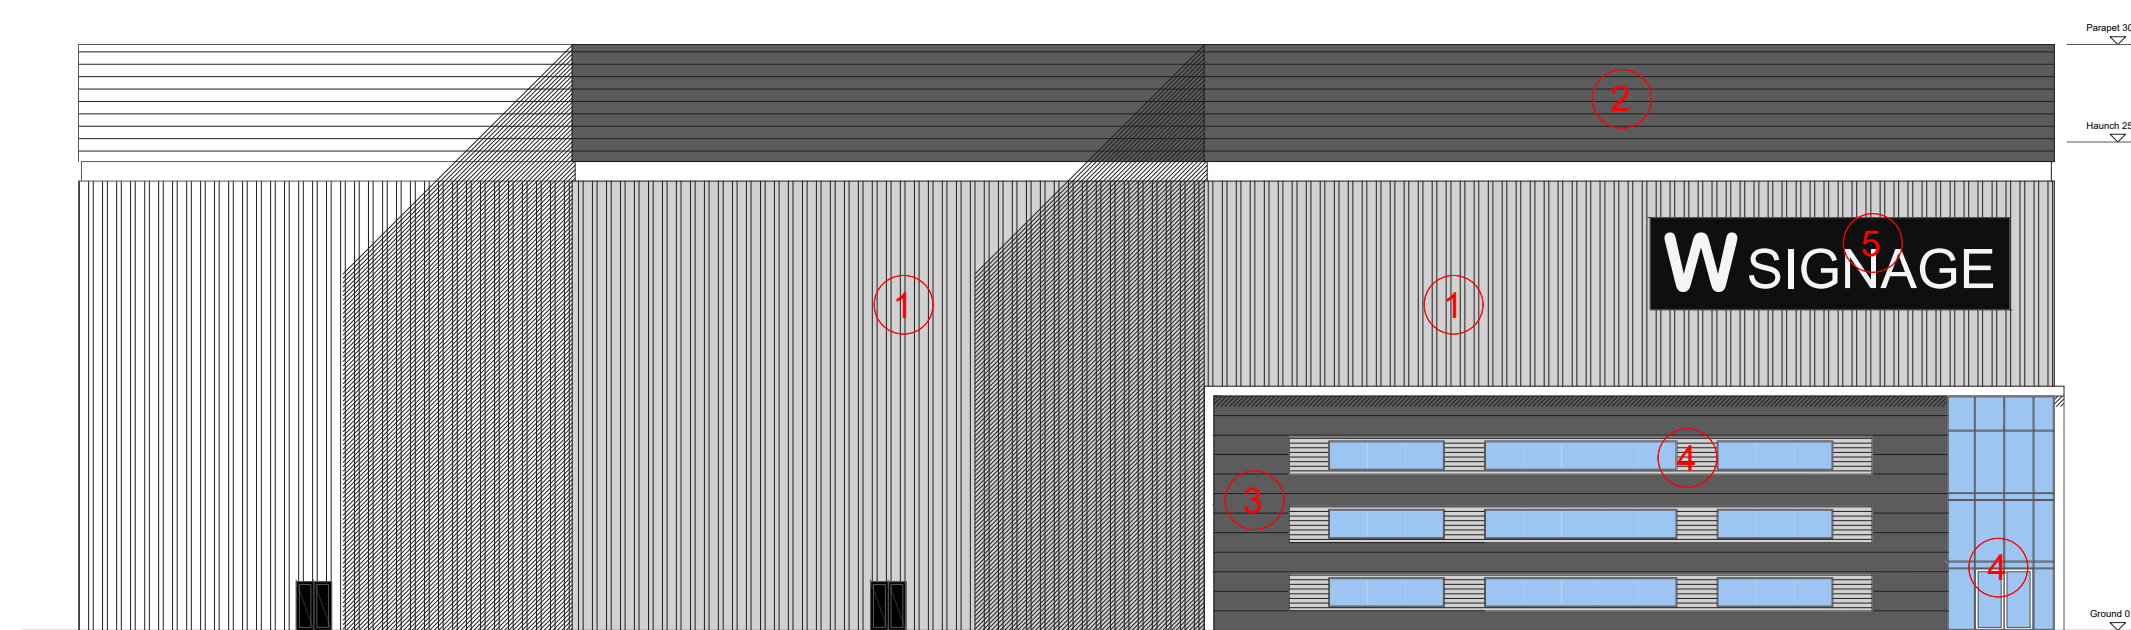

PROPOSED SIDE ELEVATION

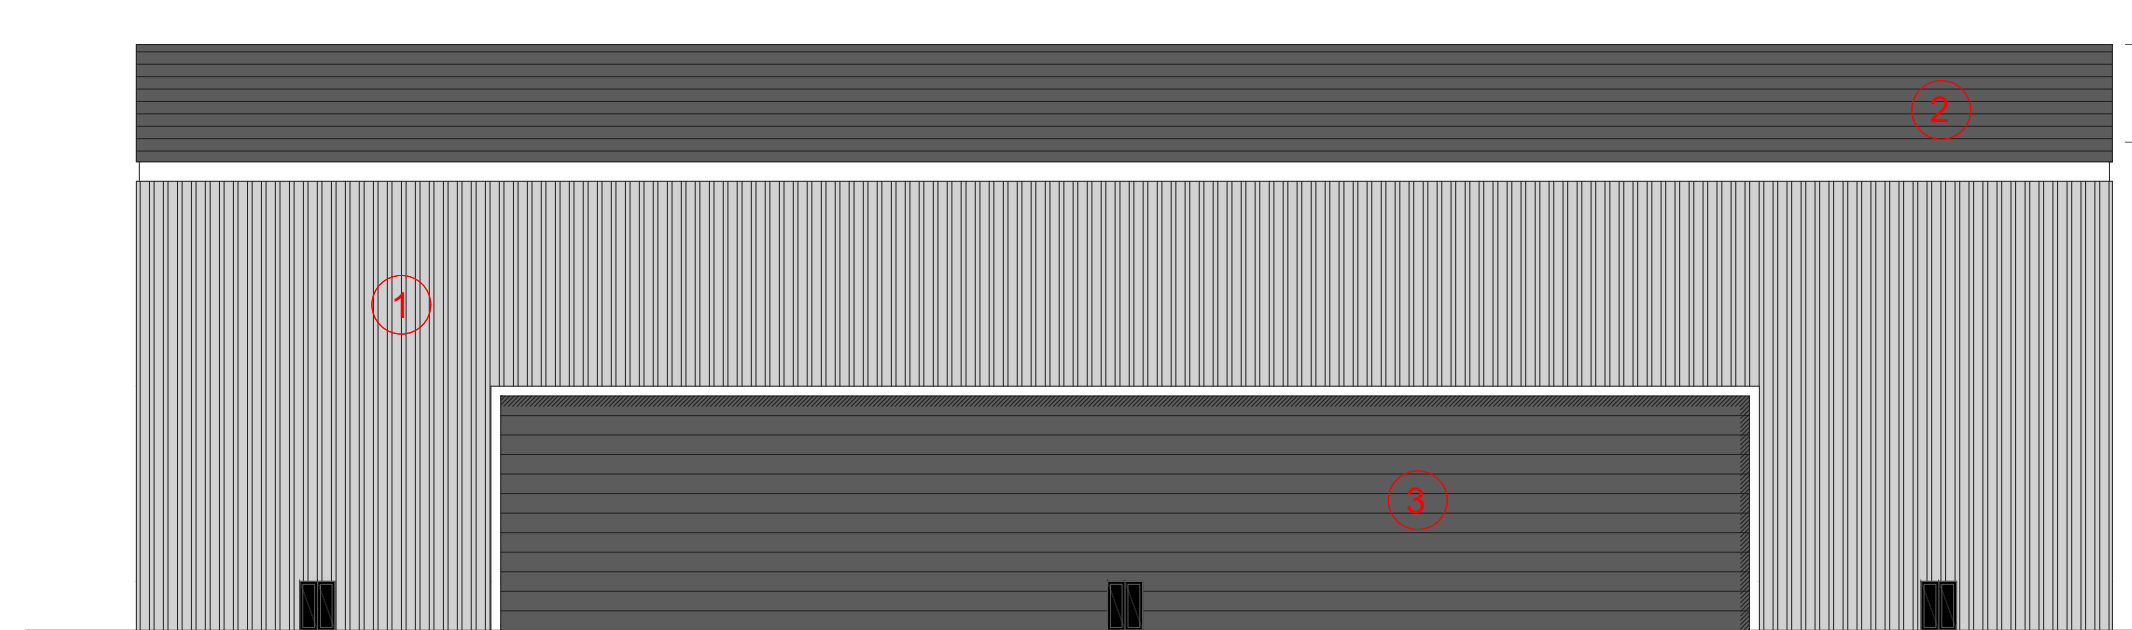

PROPOSED SIDE ELEVATION

Materials Legend

- ① Main Cladding Panel: Vertical Profiled Composite Cladding Panel.
Colour: TBC
- ② Feature Cladding Panel: Horizontal Profiled Composite Cladding Panel.
Colour: TBC
- ③ Feature Cladding Panel: Horizontal Flat Composite Cladding Panel.
Colour: TBC
- ④ Windows and pedestrian doors, side lights and fanlights and all flashings: PPC Aluminium.
Colour: To match main cladding panel
- ⑤ Wall mounted building signage
- ⑥ Dock leveller, dock shelter and overhead sectional door.
Colour: TBC



WREXHAM