




PROPOSED LAYOUT

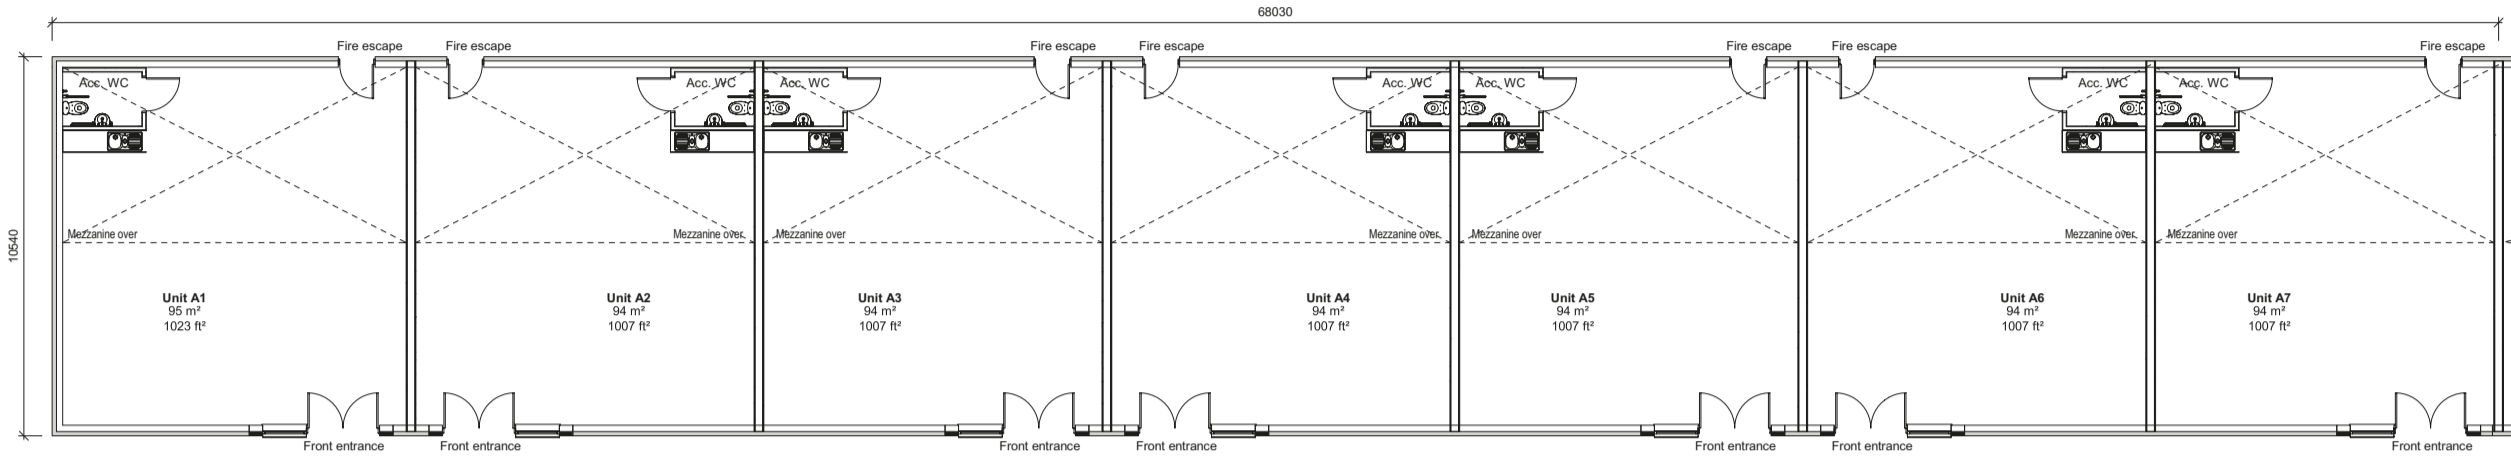


GROUND FLOOR PLAN (A1 TO A7)

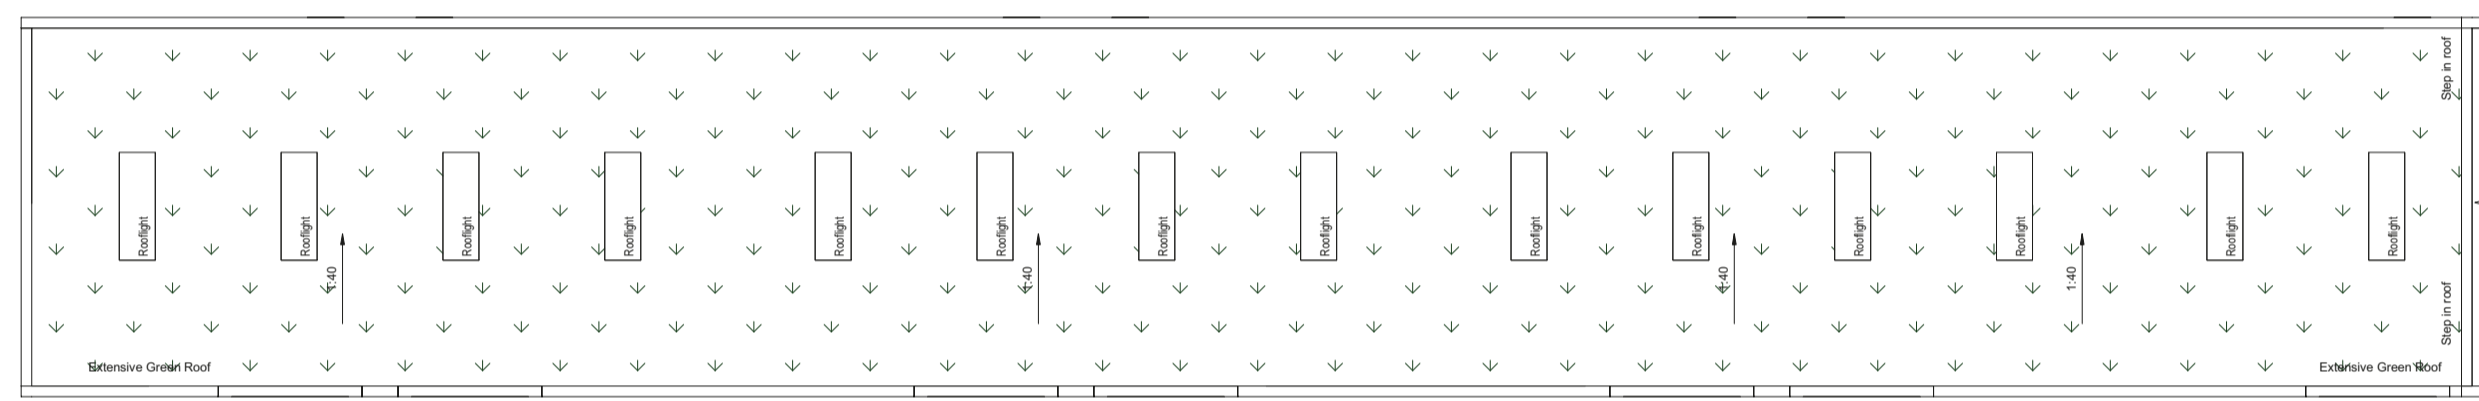

ROOF PLAN (A1 TO A7)

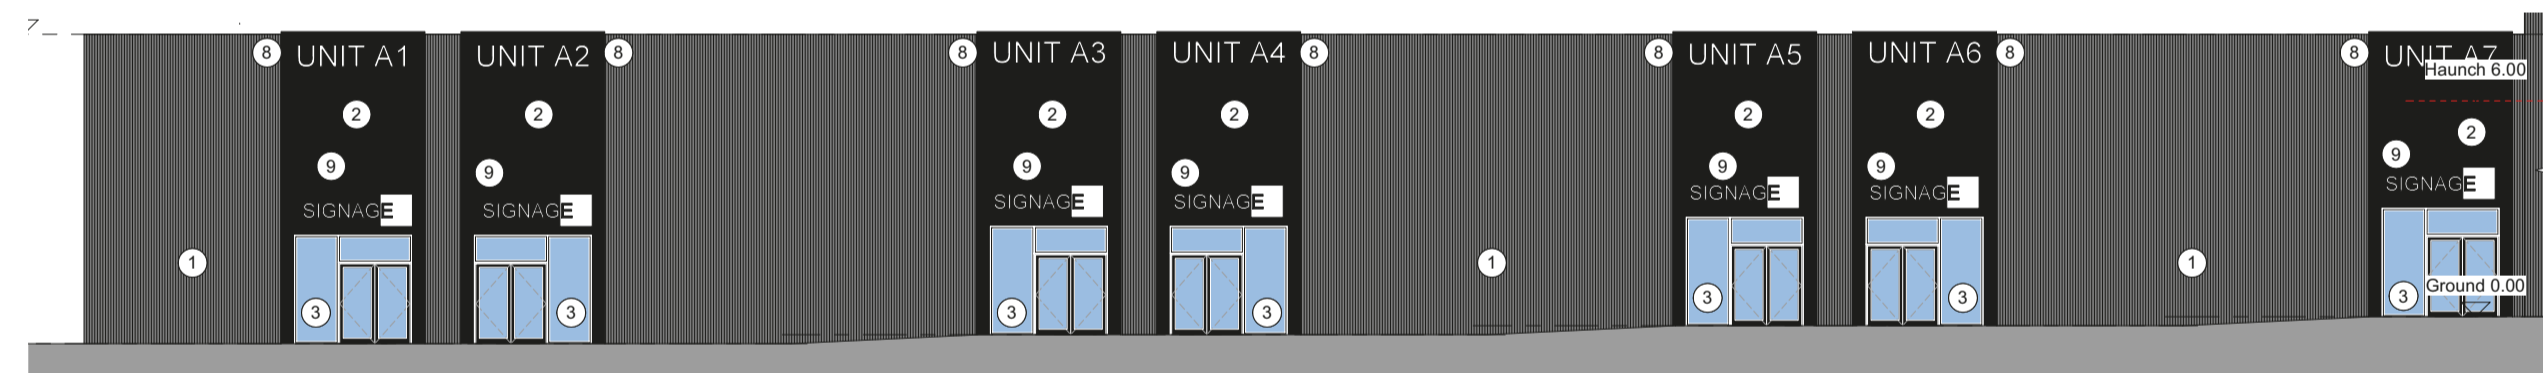

PROPOSED FRONT ELEVATION (WEST)(A1/A7)

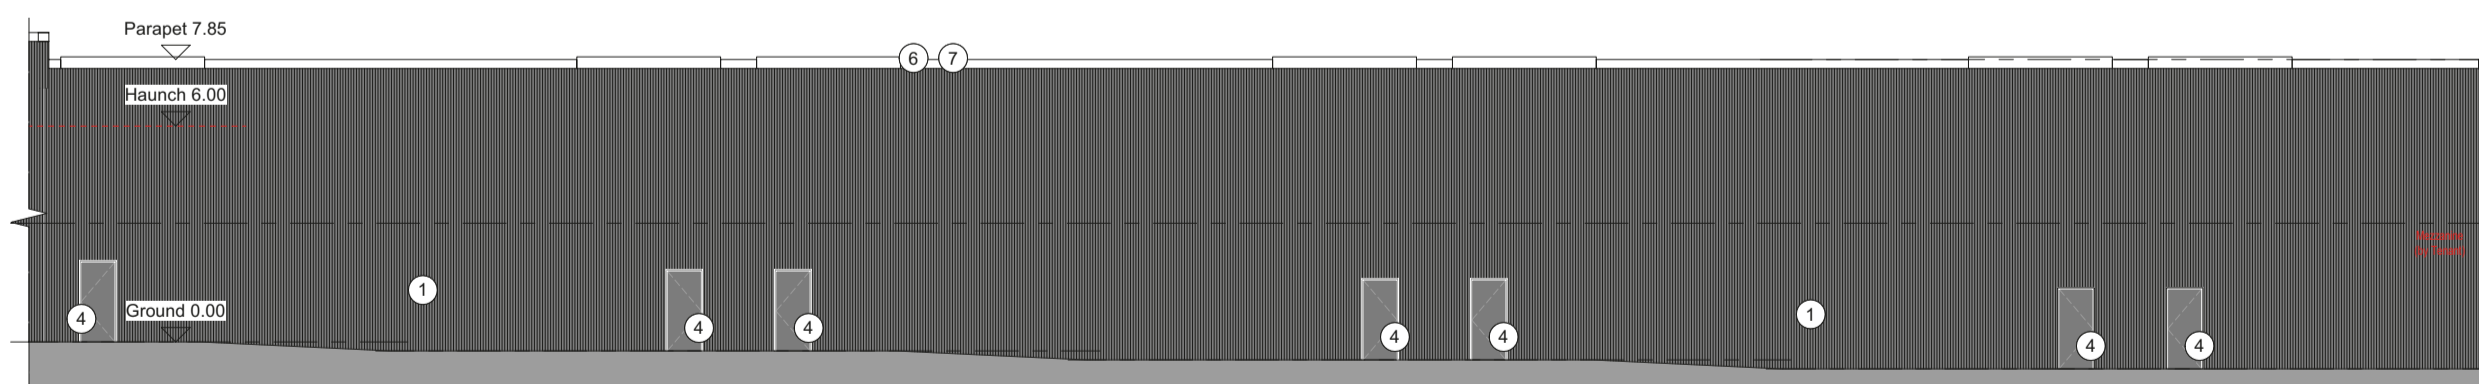

PROPOSED REAR ELEVATION (EAST)(A1/A7)

