




# SECTION PLAN

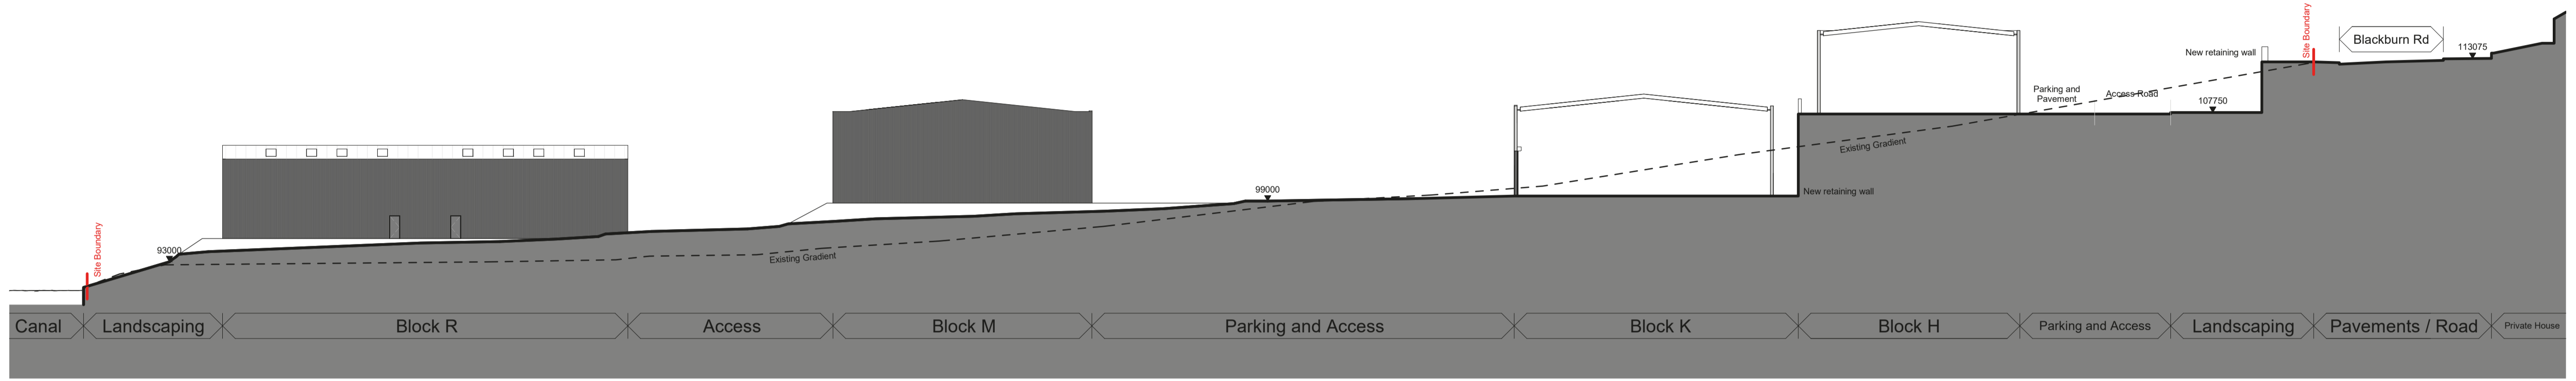

1 Planning Site Section A-A  
Scale 1 : 250

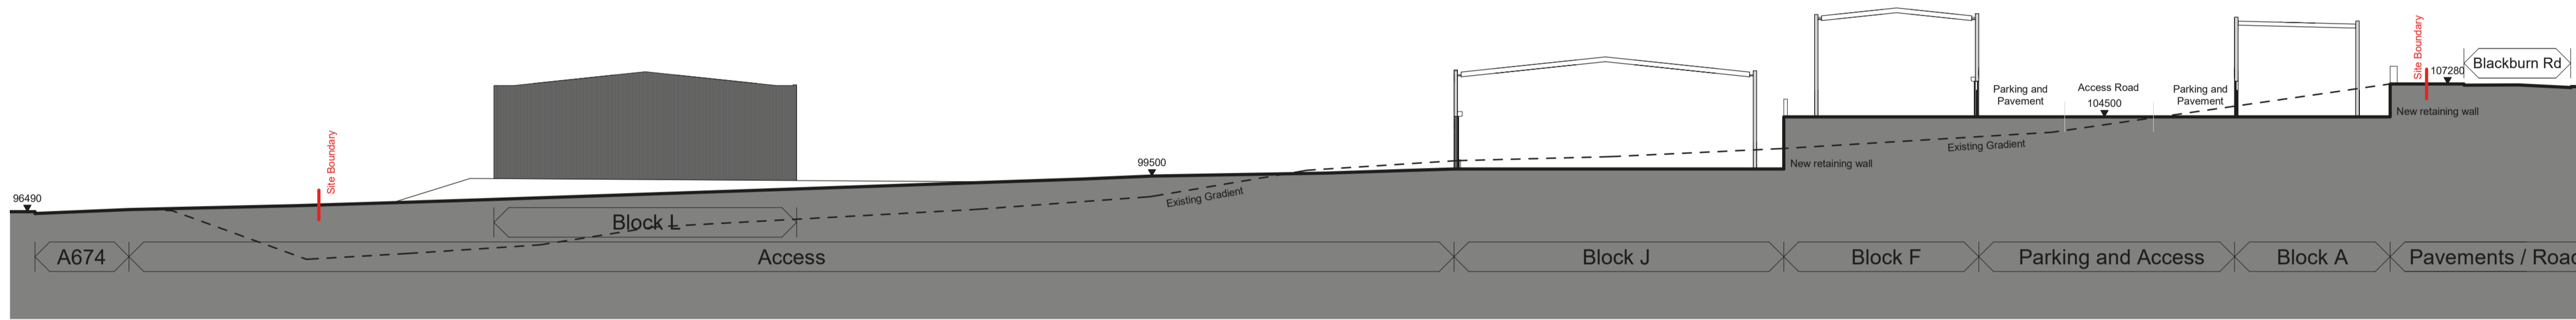

2 Planning Site Section B-B  
Scale 1 : 250

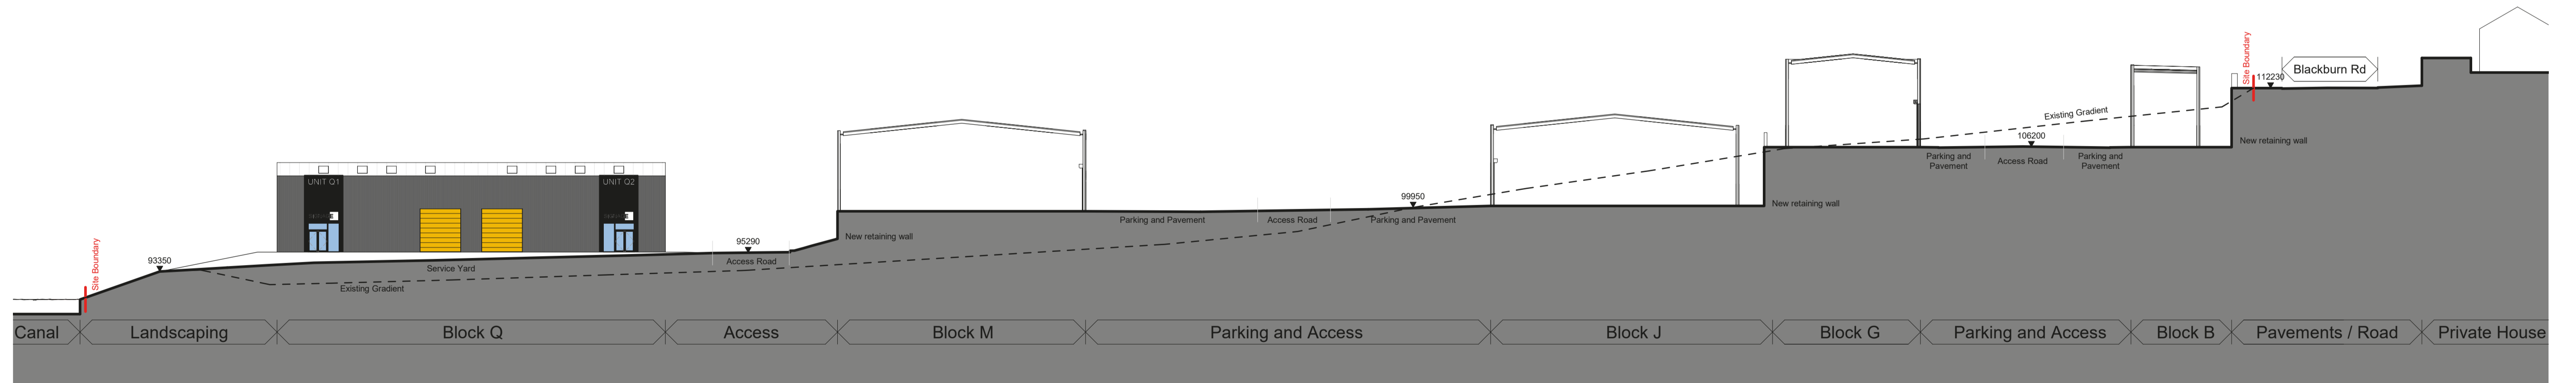

3 Planning Site Section C-C  
Scale 1 : 250